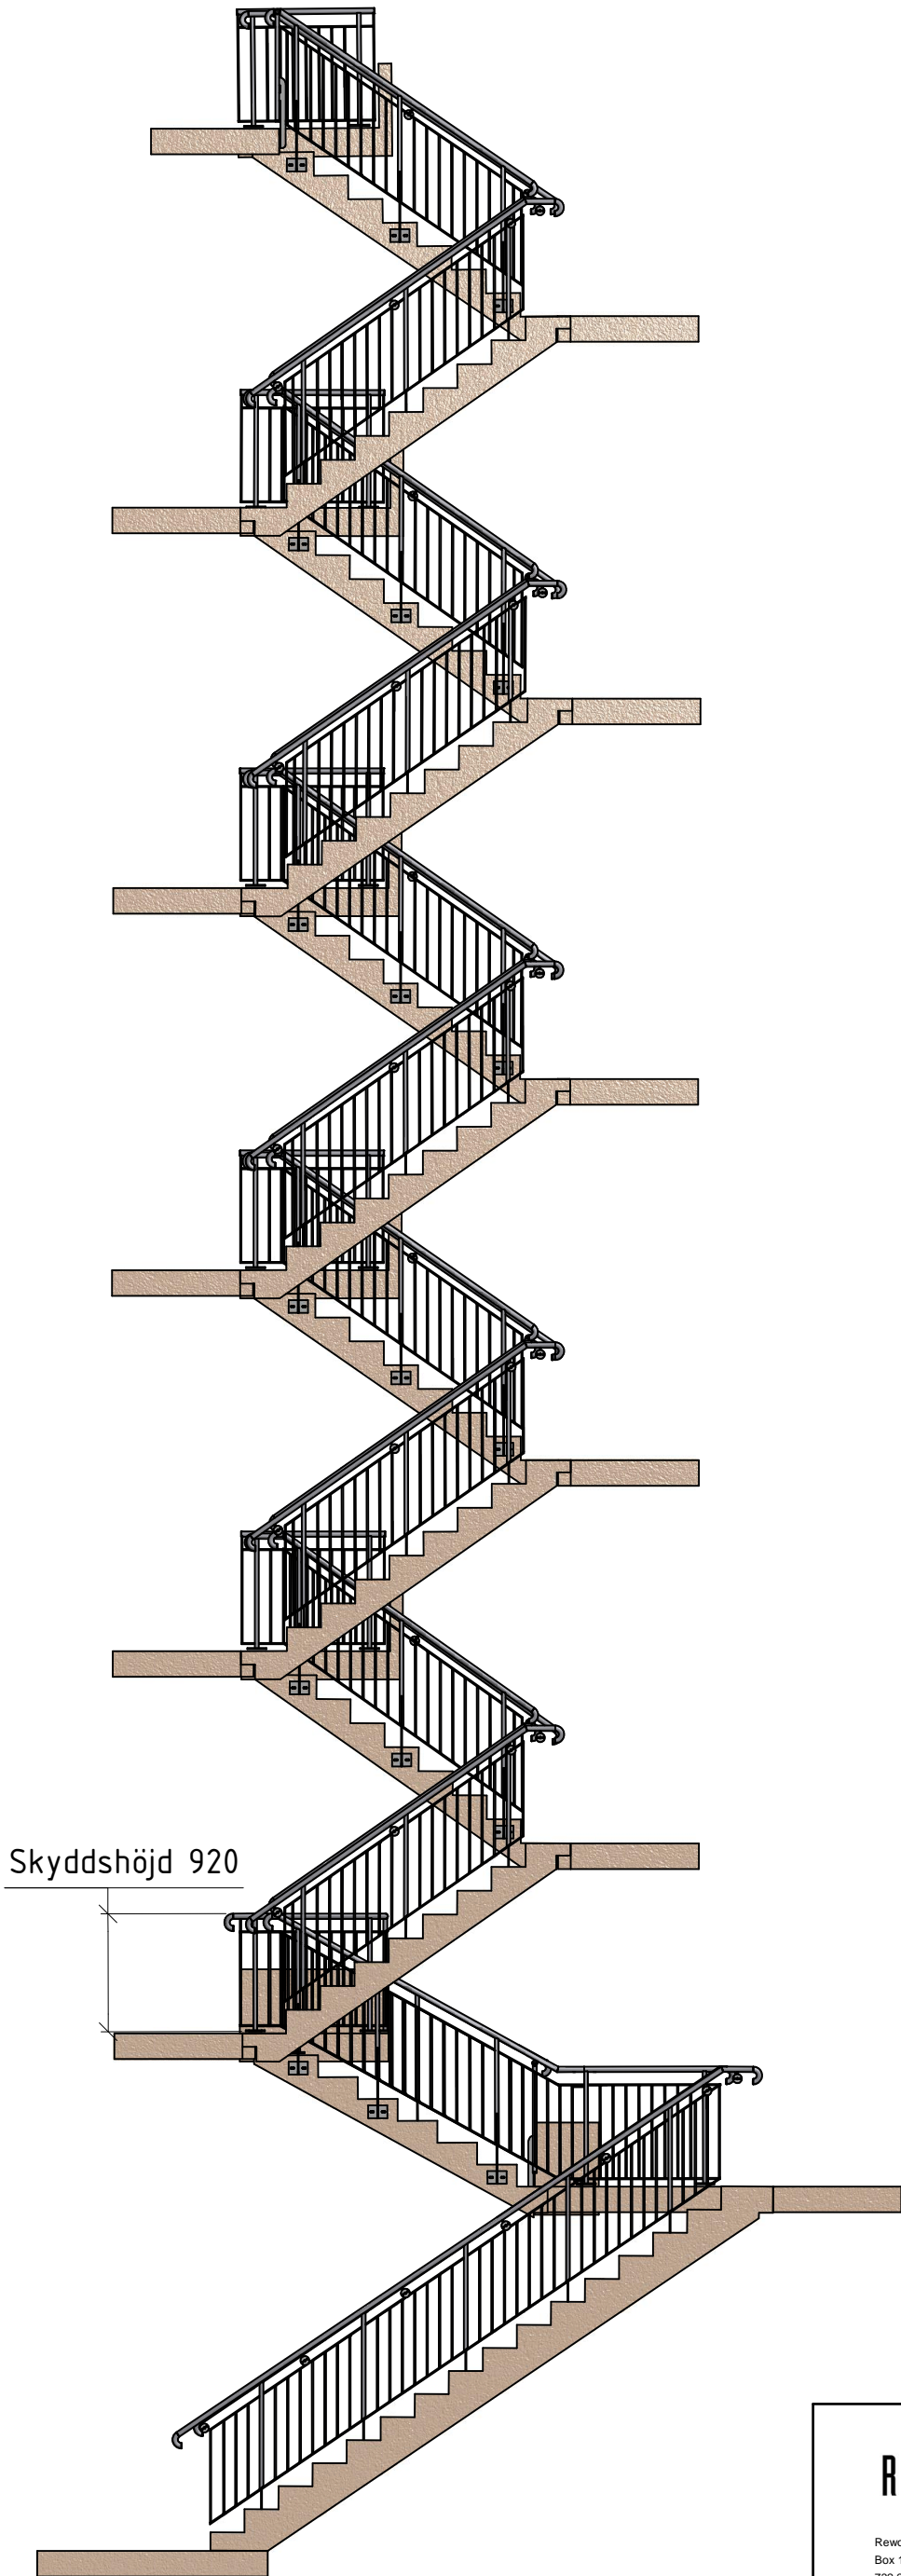

		STATUS		
		Montage		
PROJEKTERINGSANSVARIG		INTERNT NUMMER	PROJEKTNUMMER	DATUM
Per Gustavsson		419	419	
PROJEKTANSVARIG		BESTÄLLARE		
Per Gustavsson		Byggmästergruppen		
TELEFON		PROJEKT		
732 22 Arboga		Barkabystaden Trapphus 9		
www.rewot.se		Trapphus 9		
DESIGN	LITT./DET.		BLAD	
ML			1 / 2	
ORIG. FORMAT	SKALA	RITNINGNUMMER	REV.	
A3	1 : 50	T419-M6		

Rewot AB tel 0589 198 65  
 Box 121 fax 0589 198 85  
 732 22 Arboga info@rewot.se  
 www.rewot.se



Skyddshöjd 920

		STATUS		
		Montage		
Rewot AB tel 0589 198 65 Box 121 fax 0589 198 85 732 22 Arboga info@rewot.se www.rewot.se		INTERNT NUMMER 419	PROJEKTNUMMER 419	DATUM
PROJEKTERINGSANSVARIG Per Gustavsson		BESTÄLLARE Byggmästergruppen		
PROJEKTANSVARIG Per Gustavsson		PROJEKT Barkabystaden Trapphus 9 Trapphus 9		
DESIGN ML		LITT./DET.		
TELEFON		ORIG. FORMAT A3	SKALA 1 : 50	RITNINGSNUMMER T419-M6
				BLAD 2 / 2
				REV.