
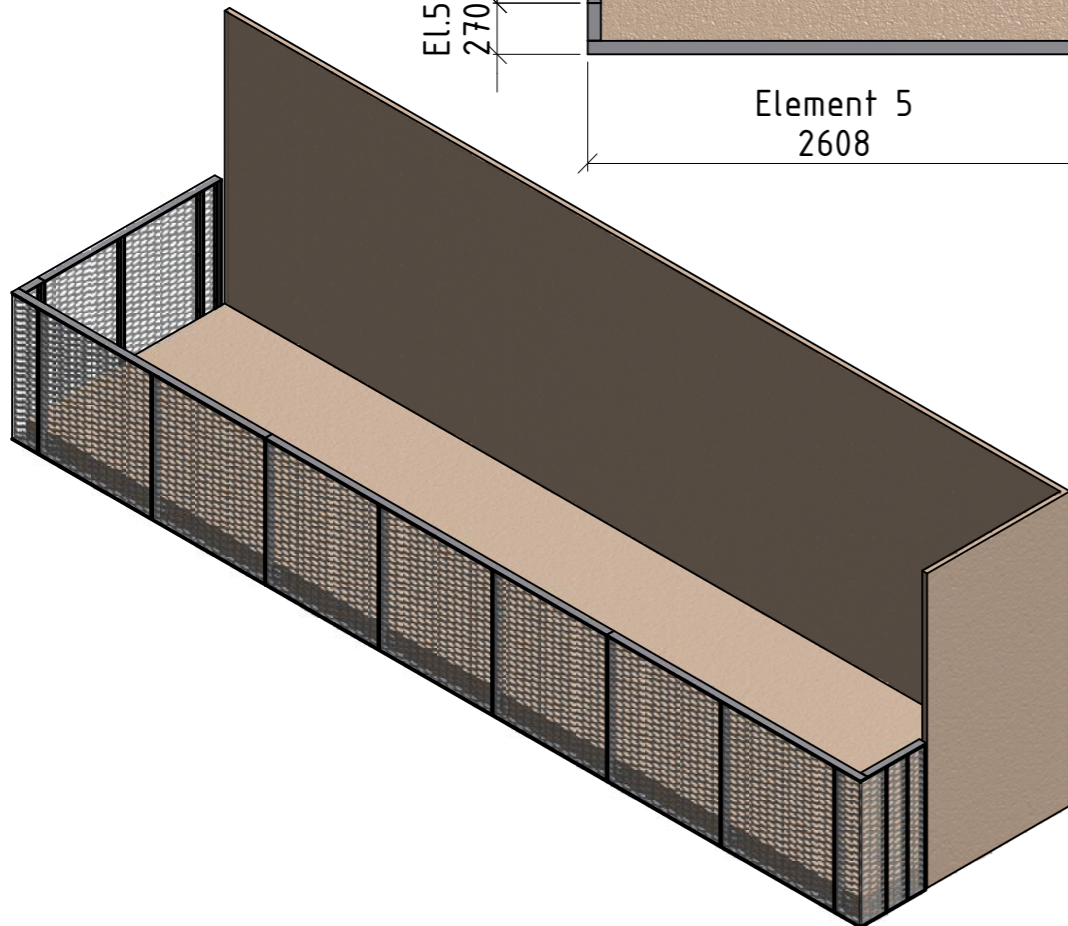
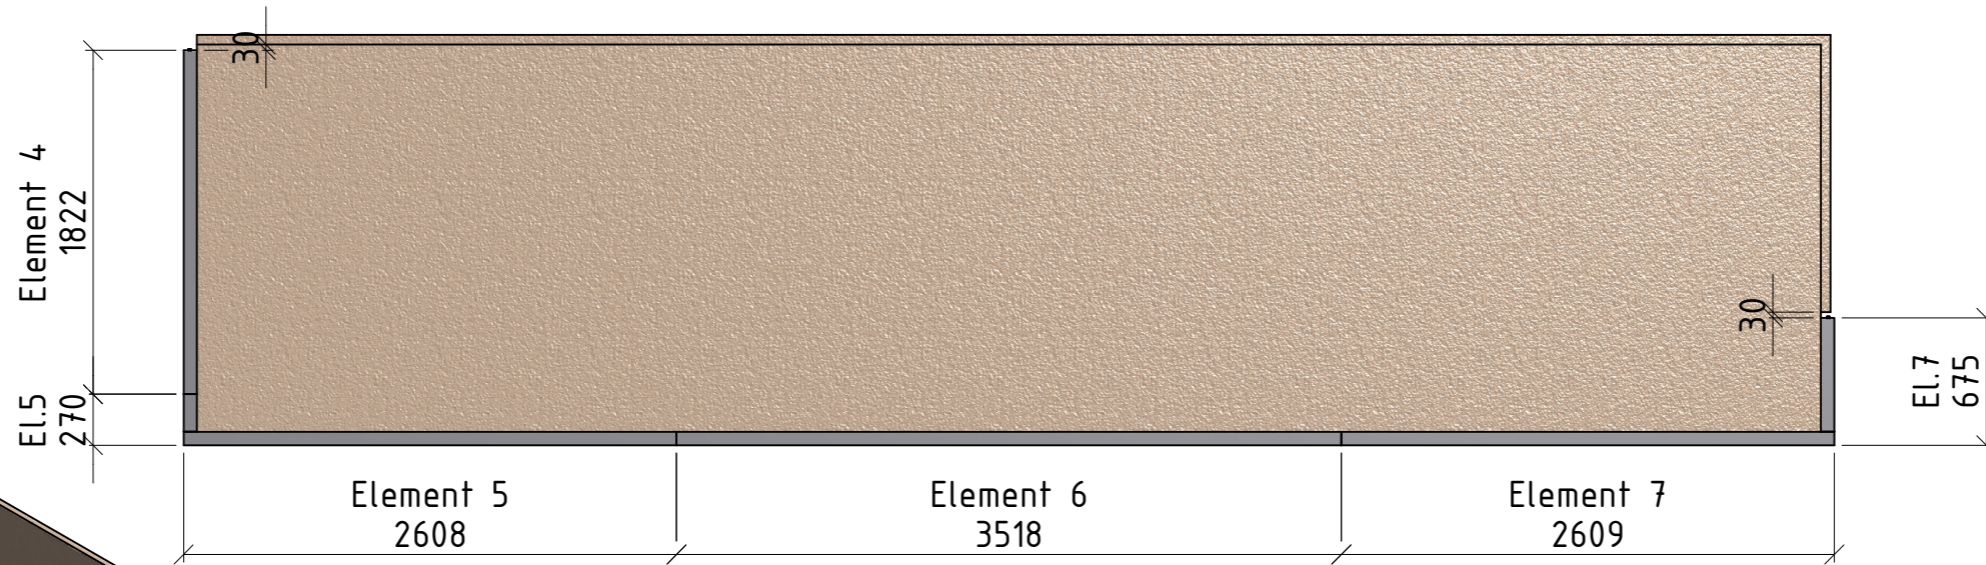



Hus 1
Balkong 1

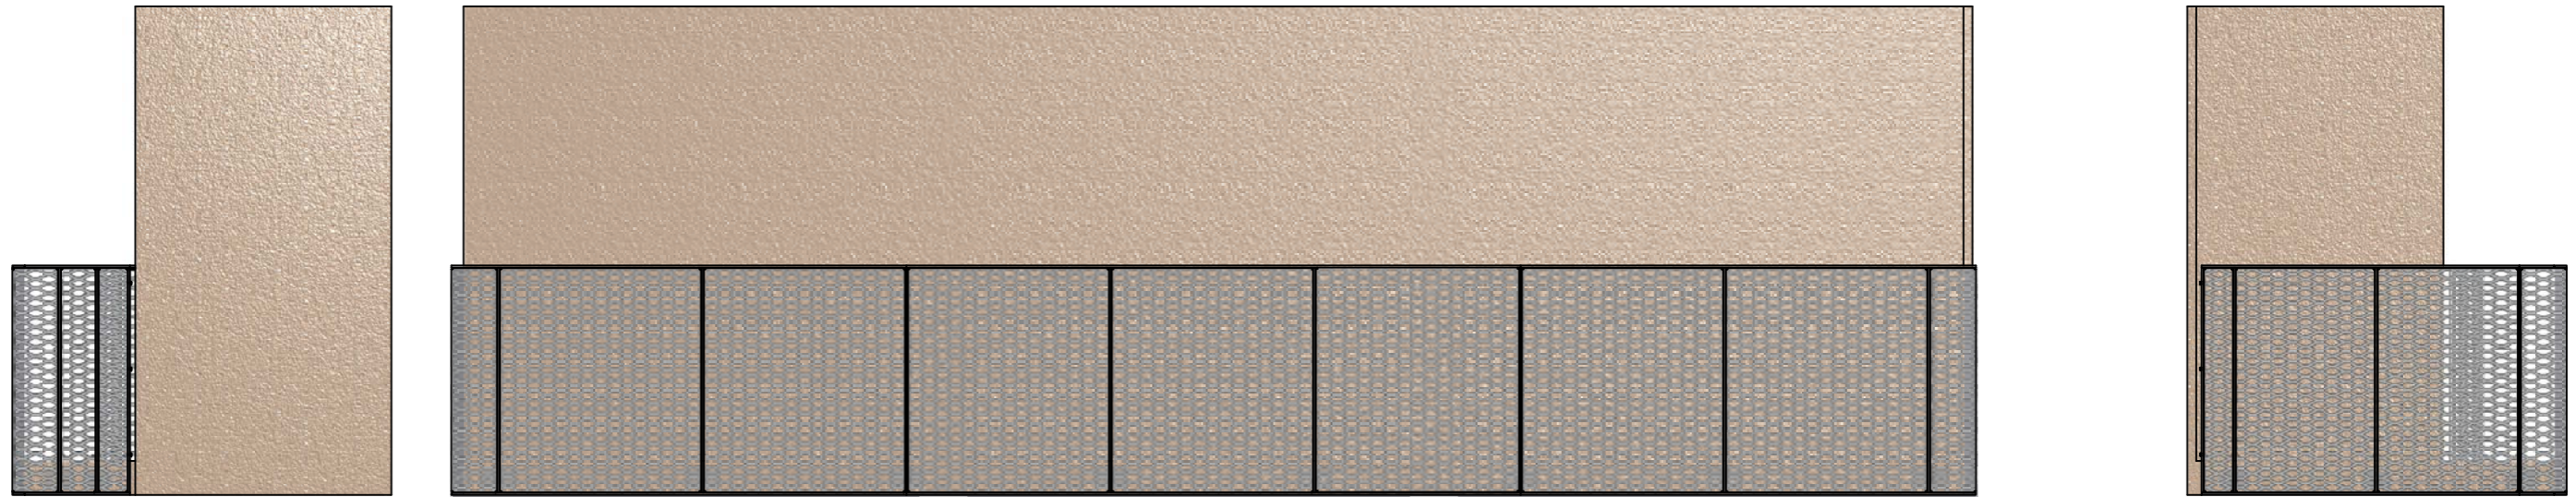

 Rewot AB tel 0589 198 65 Box 121 fax 0589 198 85 732 22 Arboga info@rewot.se www.rewot.se	STATUS		
	Montage		
	INTERNUMMER 400	PROJEKTNUMMER 400	DATUM 2013-09-05
	BESTÄLLARE Skanska Sverige AB		
PROJEKT Kviberg Hus 1 Balkong 1			
PROJETERINGSANSVARIG	DESIGN C.E	LITT./DET.	
PROJEKTANSVARIG Christian Engberg	TELEFON 070-283 48 20	ORIG. FORMAT 1 : 40	RITINGSNUMMER T400-Balkong 1
			REV.