



Handledare på vägg vid ramp
 Element 11
 Quantity 1 pcs

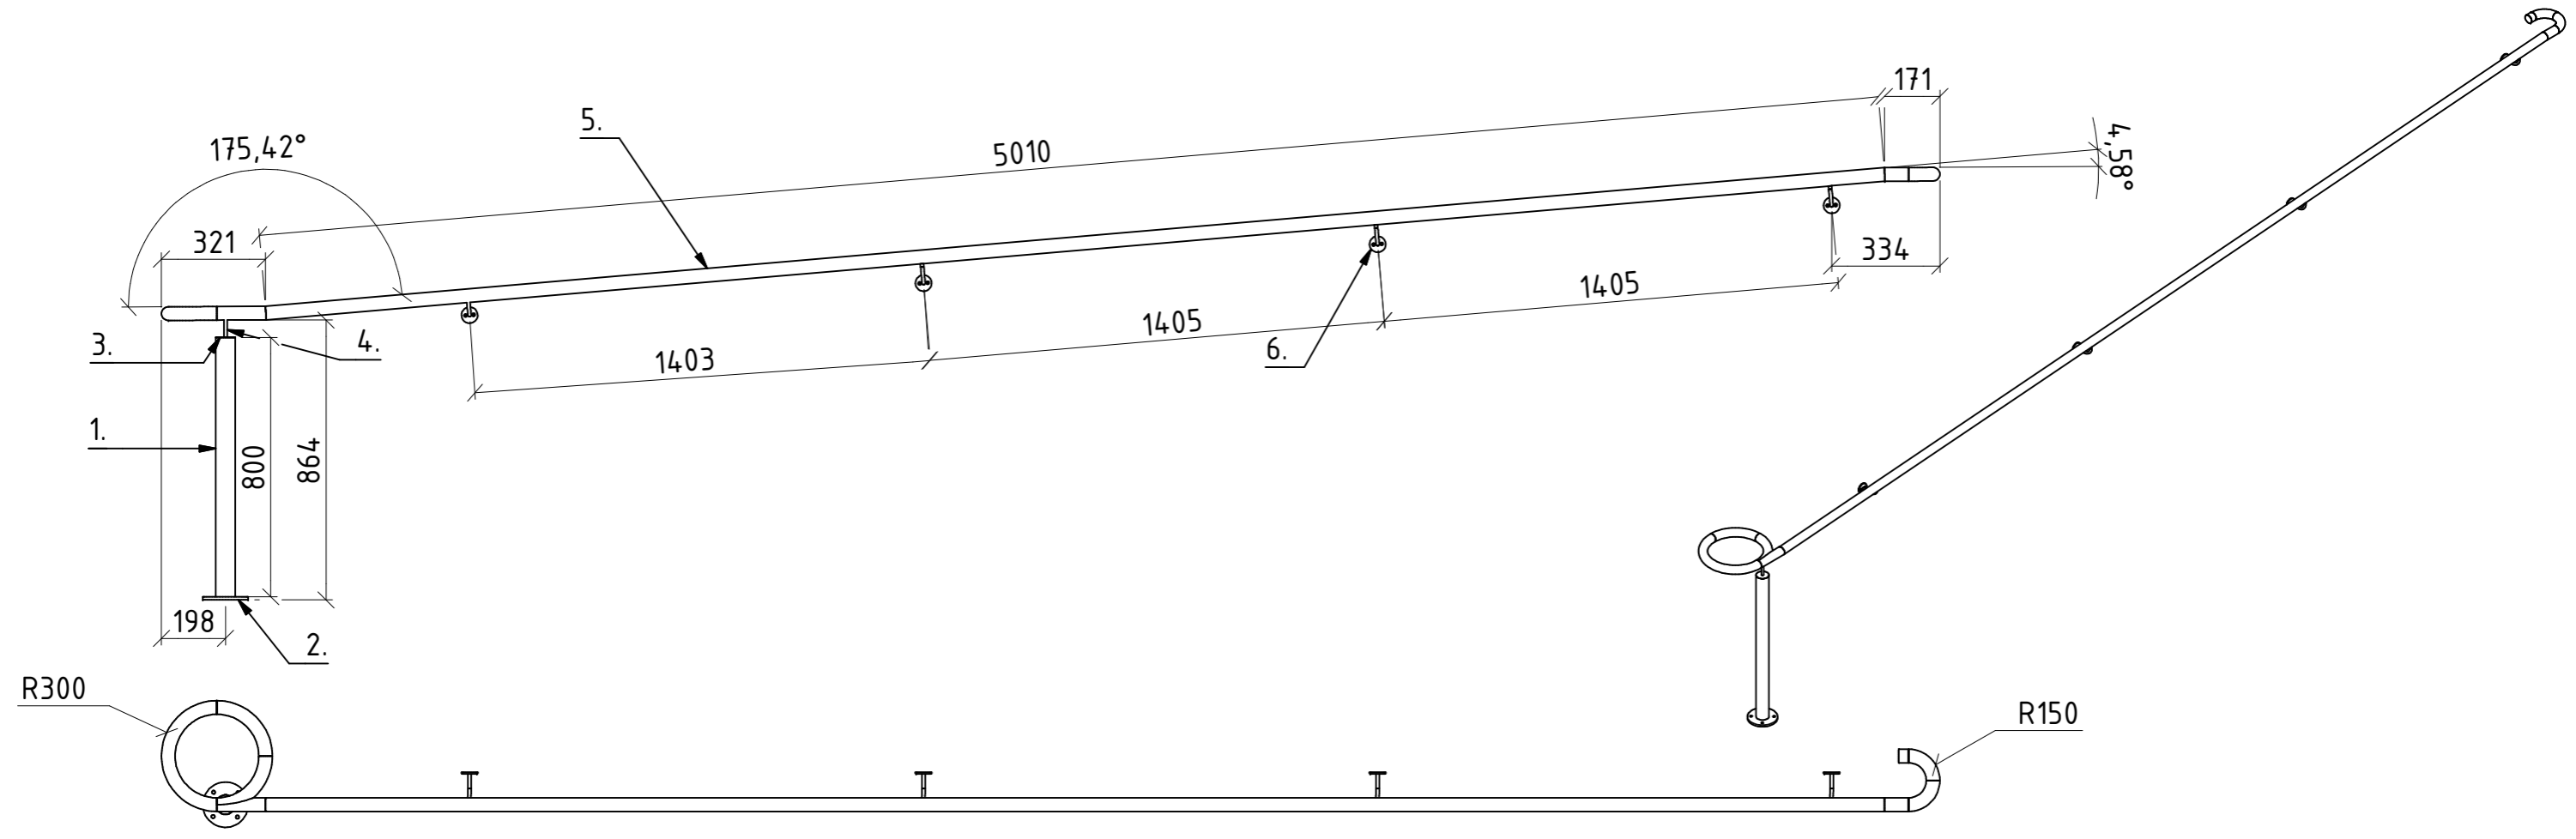


Footplate on piston

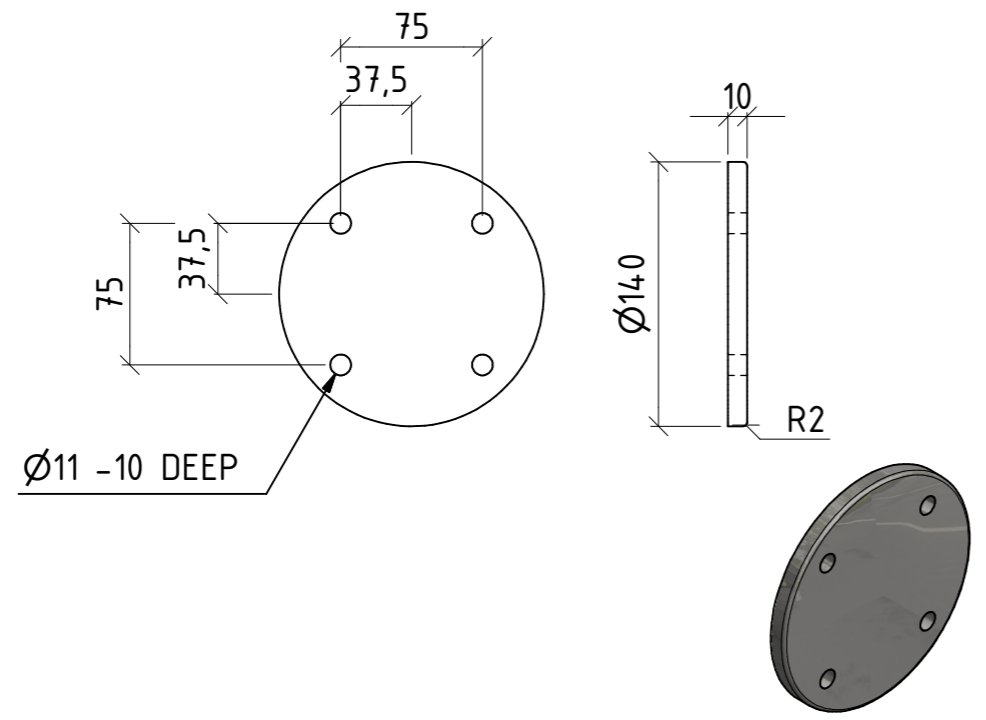

Surface treatment
 Stainless steel

1. Round pip $\varnothing 60$ Length 800 mm
2. Footplate $\varnothing 140 \times 10$
3. Lock stainless steel
4. Roundsteel $\varnothing 10$ Length 55mm
5. Roundpipe $\varnothing 42,2$
6. Handledskrock Artium proposal

 Rewot AB tel 0589 198 65 Box 121 fax 0589 198 85 732 22 Arboga info@rewot.se www.rewot.se		STATUS				
		Tillverkning				
PROJEKTERINGSANSVARIG	DESIGN	ORIG. FORMAT	SKALA	RITNINGNUMMER	REV.	
Christian Engberg	C.E		1 : 20	T406-E11		
PROJEKTANSVARIG		TELEFON	ORIG. FORMAT	SKALA	RITNINGNUMMER	REV.
Christian Engberg		070-283 48 20		1 : 20	T406-E11	
BESTÄLLARE		PROJEKT		STATUS		
Lindkvist		Kv. Östern		Tillverkning		
Handledare till ramp		Litt./Det.		INTERNT NUMMER		
				406		
				PROJEKTNUMMER		
				406		
				DATUM		
				2013-08-19		