



Hand rail fitting 6

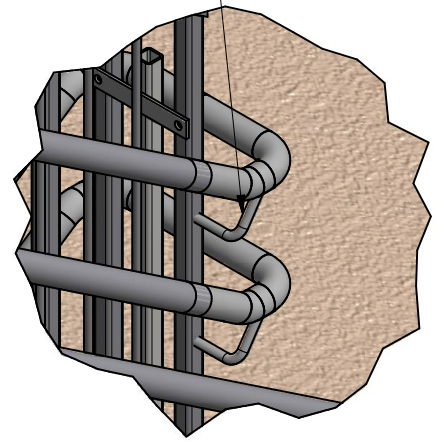

A (1:10)

Handrail NH 195


Post 175

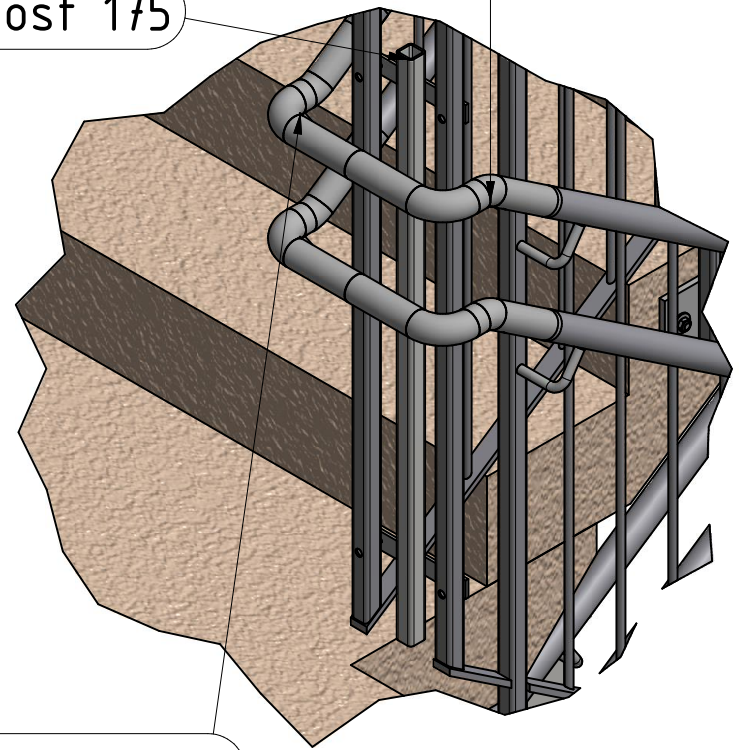


Handrail UV 195 B (1:10)

28	2	Round pipe - $\varnothing 42,4 \times 2,6$	120 mm	0,08 kg	
27	18	Hand rail fitting 6		0,59 kg	See drawing T395-D22
25	2	Round pipe - $\varnothing 42,4 \times 2,6$	672 mm	3,42 kg	
24	2	Round pipe - $\varnothing 42,4 \times 2,6$	661 mm	3,36 kg	
23	6	Round pipe - $\varnothing 42,4 \times 2,6$	654 mm	9,98 kg	
22	8	Round pipe - $\varnothing 42,4 \times 2,6$	681 mm	13,86 kg	
21	2	Round pipe - $\varnothing 42,4 \times 2,6$	649 mm	3,3 kg	
20	1	Post 177		2,3 kg	See drawing T395-D7
19	4	Post 175		9,19 kg	See drawing T395-D6
18	4	Post 180		9,2 kg	See drawing T395-D8
17	8	Handrail UV 200		0,94 kg	See drawing T395-D15
16	10	Handrail NH 200		1,18 kg	See drawing T395-D18
15	10	Handrail UV 195		1,17 kg	See drawing T395-D5
14	8	Handrail NH 195		0,94 kg	See drawing T395-D2
13	4	E9		7927,65 kg	
12	4	E10		7916,44 kg	
11	1	E20		767,51 kg	
7	1	E17		851,66 kg	
6	5	E22		18,15 kg	
5	5	E21		18,15 kg	
4	8	E5		12355,53 kg	
3	1	E3		1549,46 kg	
2	1	E1		1722,16 kg	
1	1			62316,35 kg	
Po	An	Artikel	Längd	Vikt	Anmärkning

		STATUS		
		Montage		
PROJEKTERINGSANSVARIG		DESIGN	LITT./DET.	BLAD
Per Gustavsson		ML		1 / 2
PROJEKTANSVARIG		TELEFON	ORIG. FORMAT	SKALA
Per Gustavsson			A3	1 : 45
			RITNINGNUMMER	REV.
			T395-E	
Rewot AB tel 0589 198 65 Box 121 fax 0589 198 85 732 22 Arboga info@rewot.se www.rewot.se		BESTÄLLARE NCC PROJEKT Sanz Terazze Sandnes Trapphus 5		

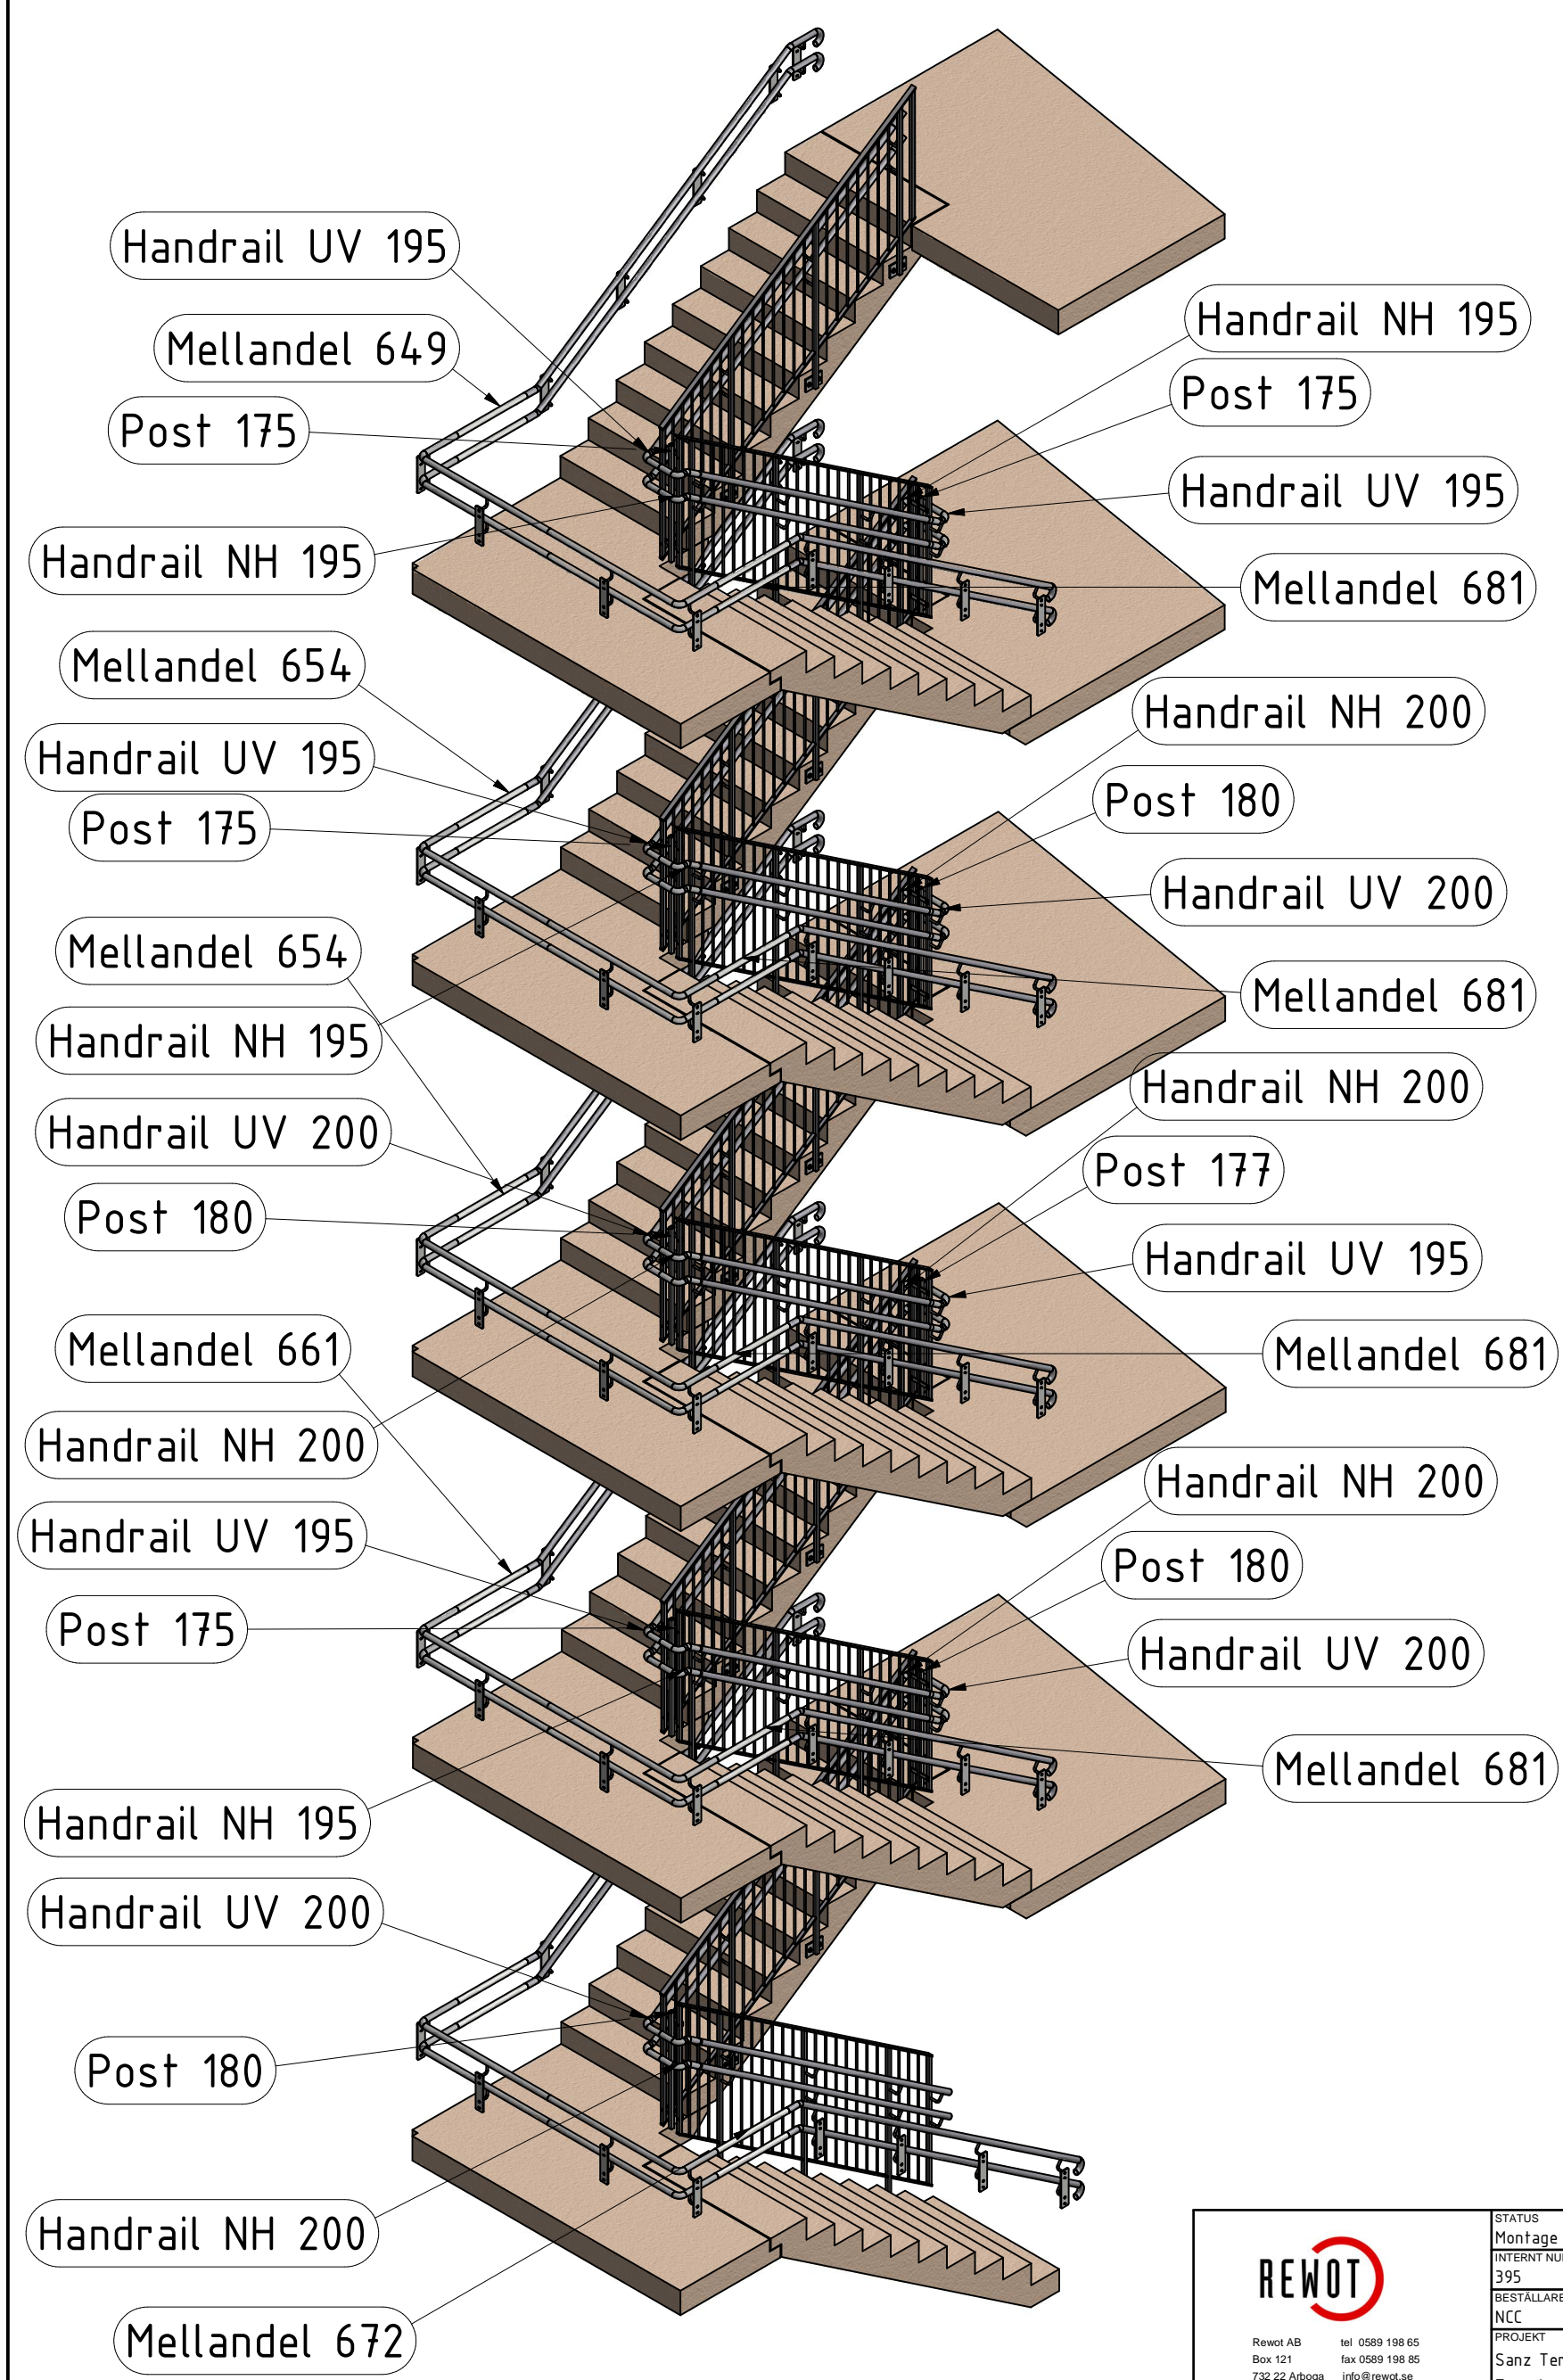

 Rewot AB tel 0589 198 65 Box 121 fax 0589 198 85 732 22 Arboga info@rewot.se www.rewot.se	STATUS			
	Montage			
	INTERNUMMER	PROJEKTNUMMER	DATUM	
	395	395		
BESTÄLLARE				
NCC				
PROJEKT				
Sanz Terazze Sandnes				
Trapphus 5				
PROJEKTERINGSANSVARIG	DESIGN	LITT./DET.		BLAD
Per Gustavsson	ML			2 / 2
PROJEKTANSVARIG	TELEFON	ORIG. FORMAT	SKALA	RITINGSNUMMER
Per Gustavsson		A3	1 : 45	T395-E